


Home Elevator (WIDE30-RC (Front opening only))

(manufactured by Panasonic Elevator Co., Ltd.)

Home Elevator Category of work

	Construction work	Electrical work	Telephone work	Elevator work
Build the hoistway and open the door opening	●			
Finish the foundation work of the pit	●			
Finish the pit with waterproof	●			
Install hoisting beam or hook at the top of the hoistaway	●			
Install the temporary power supply for elevator installation construction		●		
Install guide rails				●
Install Entrance door flames.				●
Finish the floor and wall after installation each entrance doors	●			
Install power supply wiring into the hoistway (220V)		●		
Install the socket for the maintenance		●		
Install the modular rosette for car inside telephone		●		
Install the phone pipe for car inside telephone		●		
Install the phone wiring for car inside telephone		●		
Install electrical and phone wiring to into the hoistway				●
Install and connect the phone line			●	
Install the power supply for the test run(220V)		●		


Electrical/Telephone work

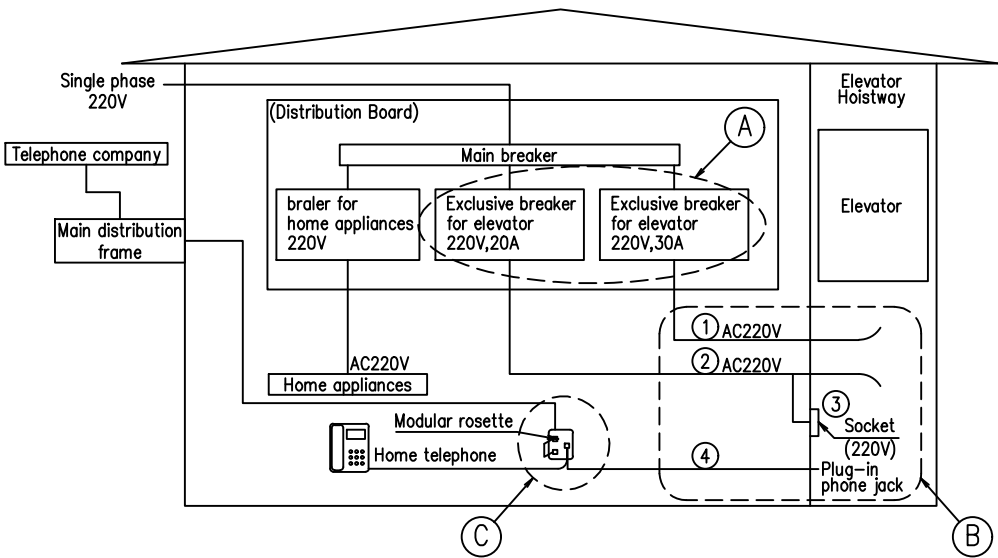


- Ⓐ Installation Exclusive breaker for Elevator
- Main breaker
 - *Main breaker have to be an Earth leakage breakers.
 - *Main breaker have to be adapted to the inverter.
 - Exclusive breaker for elevator (Single phase 220V,30A)
 - *The breaker have to be adapted to the inverter.
 - Exclusive breaker for elevator (Single phase 220V,20A)
 - *The breaker have to be adapted to the inverter.
 - Power supply capacity front opening only : 4.6kVA

- Ⓑ Installation power supply and the socket in the hoistway
- *Please install the pipe and wire from the distribution board to the hoistway.
It is also necessary to install the socket and cord extension into the hoistway.

- ① Power for motor/controller
Power Supply : Single phase 220V with the earth {class D (third class) grounding}
Cord extension : 7m(2 wires included the earth)
Wire : 2.6mm dia
- ② Power for lights and etc.
Power Supply : Single phase 220V with the earth {class D (third class) grounding}
Cord extension : 7m(2 wires included the earth)
Wire : 2.0mm dia

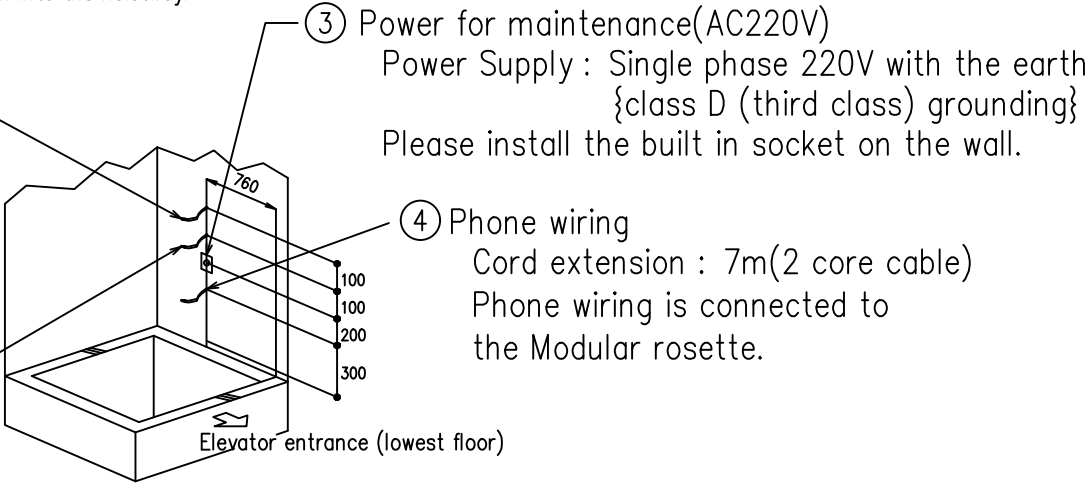

- Ⓒ Details for phone line connection
- Please branch off in the Modular rosette

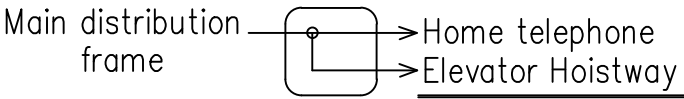


*Please select the modular rosette that matches the house.

- *1.Disclaimer
- 1.Repairment or replacement for defects damage results from third party other than SELLER.
 - 2.Defects or damage results from a fire, an earthquake, flood or an extraordinary natural phenomenon.
- *2.Caution
- 1.There should be no crack in the hoistway due to the persons or objects outside the hoistway cannot come in contact with cages or devices.
 - 2.Pipe of gas, water, and electrical line expect compulsory parts of elevator must not be installed in hoistways.
 - 3.Pit must be finished with waterproof.
 - 4.Telephone inside the car must be connected.
 - 5.Home elevator needs the regular inspection and maintenance.

Structural opening height (A)	Hoistway depth (B)	Sill projection (C)
More than 2200 mm	1375mm ~ 1640mm	50 mm
	1450mm ~ 1700mm	110 mm

Max. Rail fixing spacing is 3700mm

Note : Max. Rail fixing spacing for second floor or higher floor have to be 3500mm.

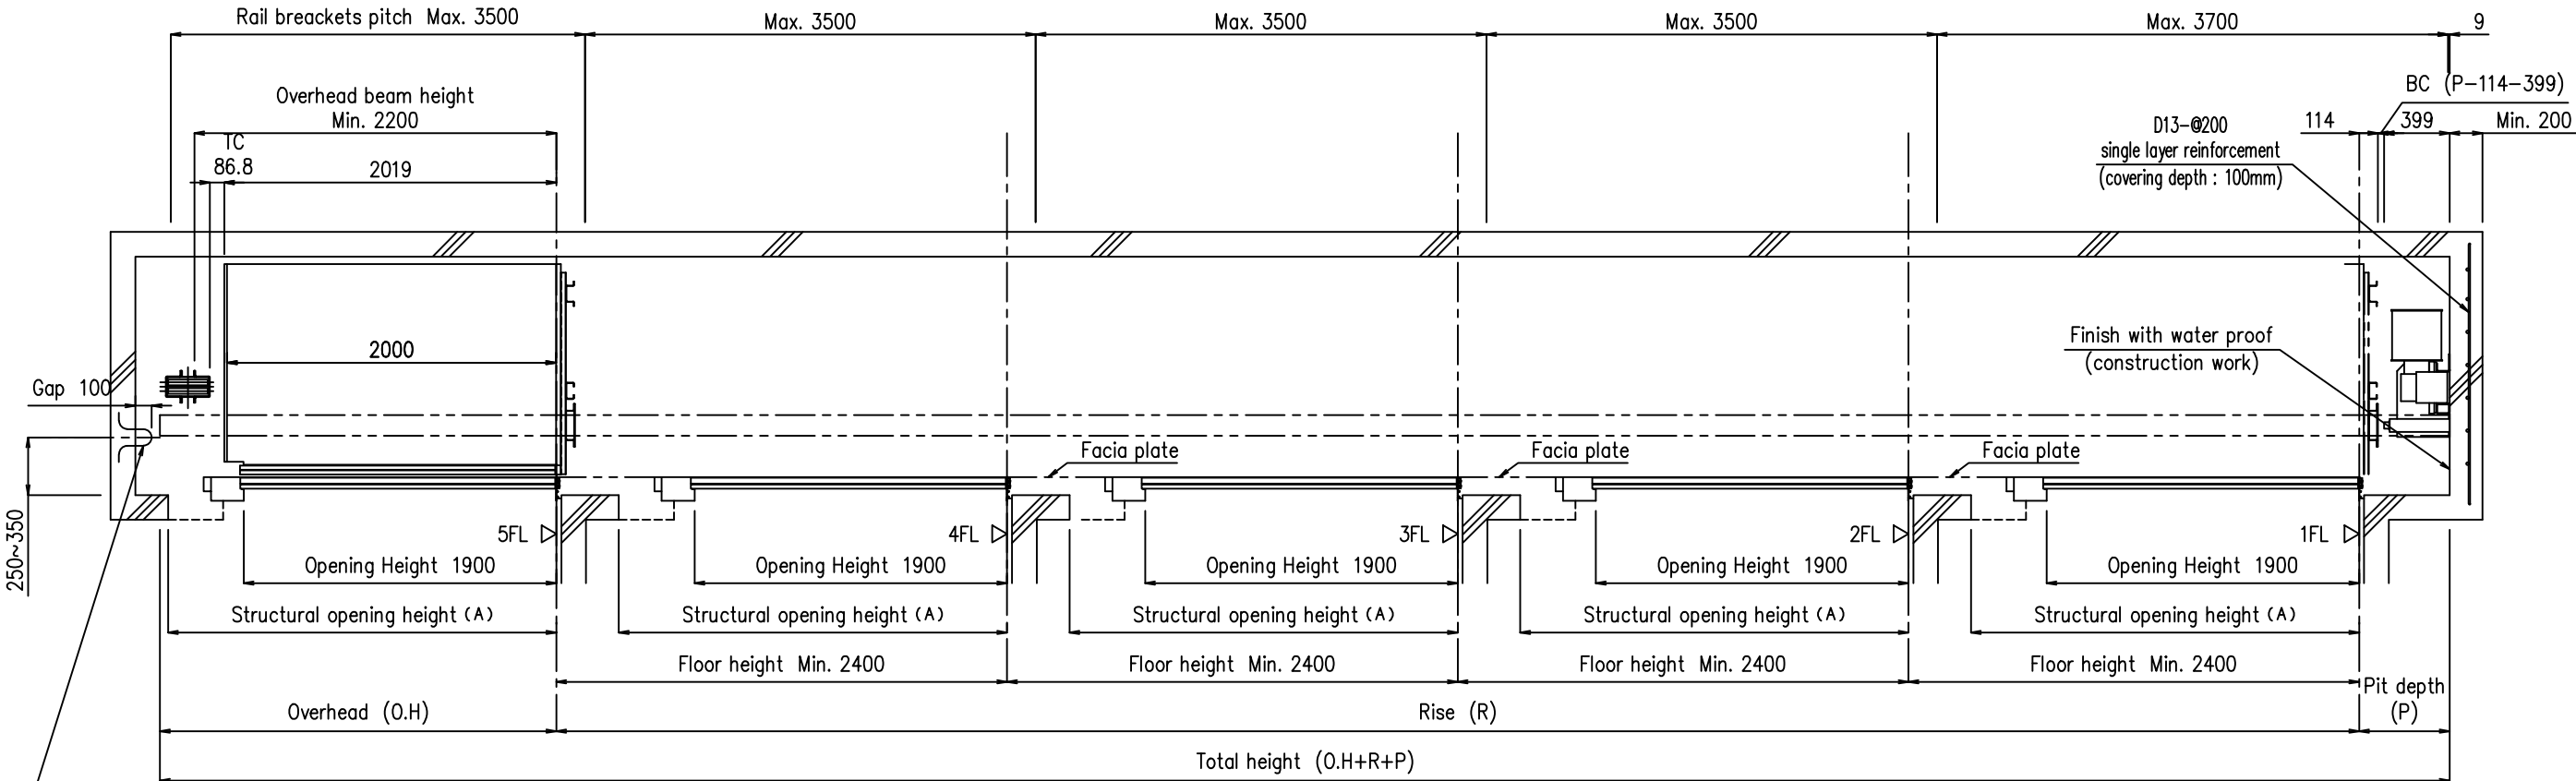

hoisting hook
withstand load: over 500kg
(construction work)

Note: When there is no hoisting hook,
you cannot install an elevator.

Note: When a floor height is higher than 3500mm,
an intermediate beam is necessary
to add another elevator steel rail.

Max. Floor height is 3500mm.
However when the total height is higher than
the following height, an intermediate beam is necessary.
2Floors : 7500mm
3Floors : 10600mm
4Floors : 13500mm
5Floors : 16400mm


*Caution
Depth of pit should be
from floor finish face with water proof.

There should be no clack in the hoistway including
pit and overhead due to the persons of objects
outside the hoistway, cannot come in contact
with cages or devices.

Rise (R)	Pit depth (P)	Overhead (O.H)
Max. 13000 mm	550~900 mm	2400~3100 mm


Panasonic Panasonic Elevator co.,Ltd.	Revision		Checked	Drawn	Building Name	WIDE30-RC (Front opening only)	Scale	Frame
			**	**	Drawing Name	Home Elevator Cross-section View	1/30	A-2
					Date	2024.10.01		
					Drawing No.	***** -34-00		

Structural opening height (A)	Hoistway depth (B)	Sill projection (C)
More than 2200 mm	1375mm ~ 1640mm	50 mm
	1450mm ~ 1700mm	110 mm


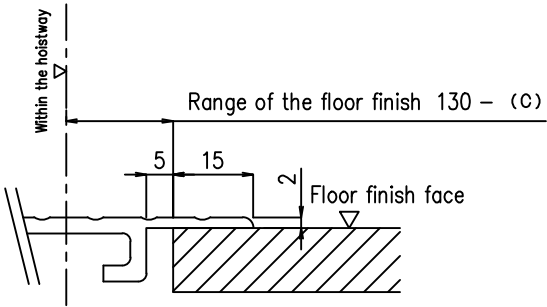


*Sill is mounted on the finished floor face.


Method of sill finish S=1/1

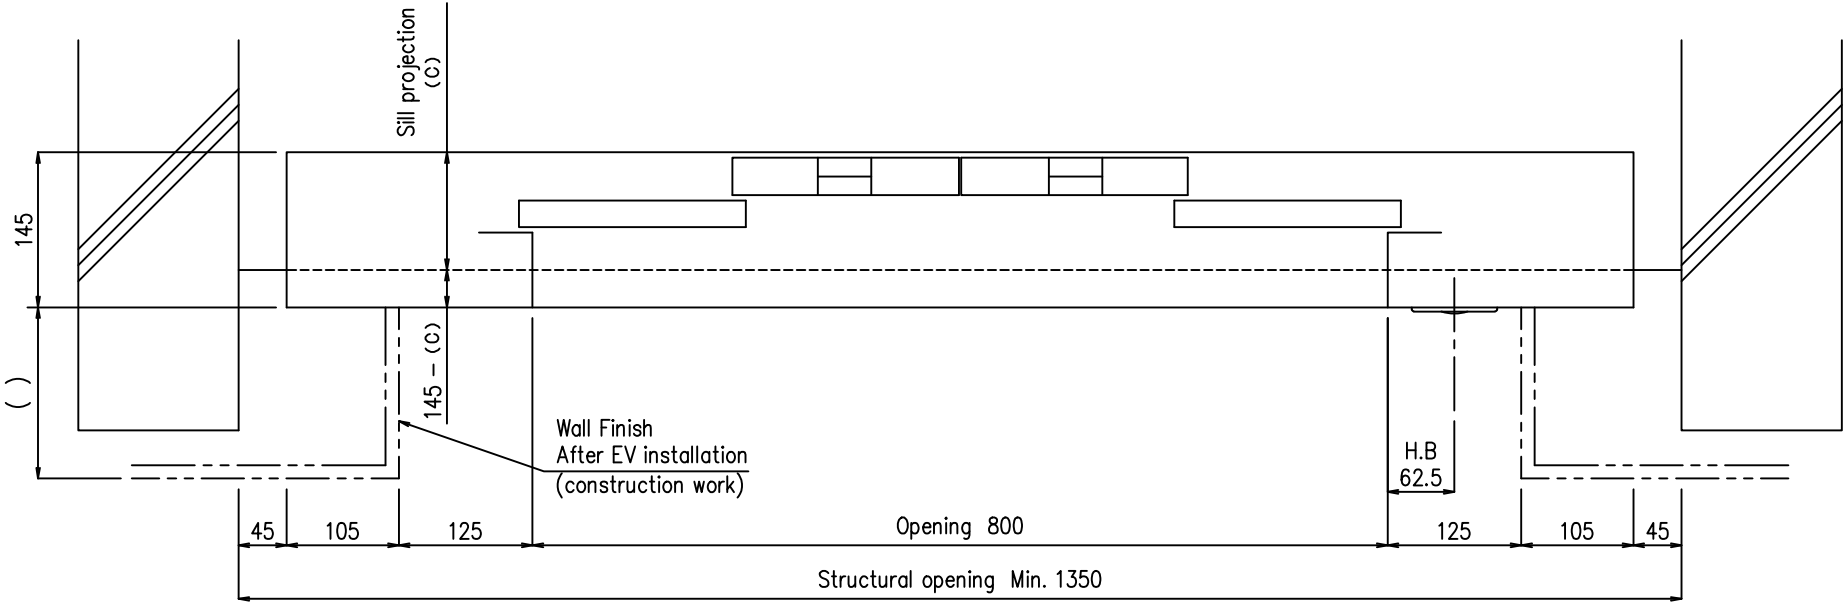


Landing wall Finish S=1/5

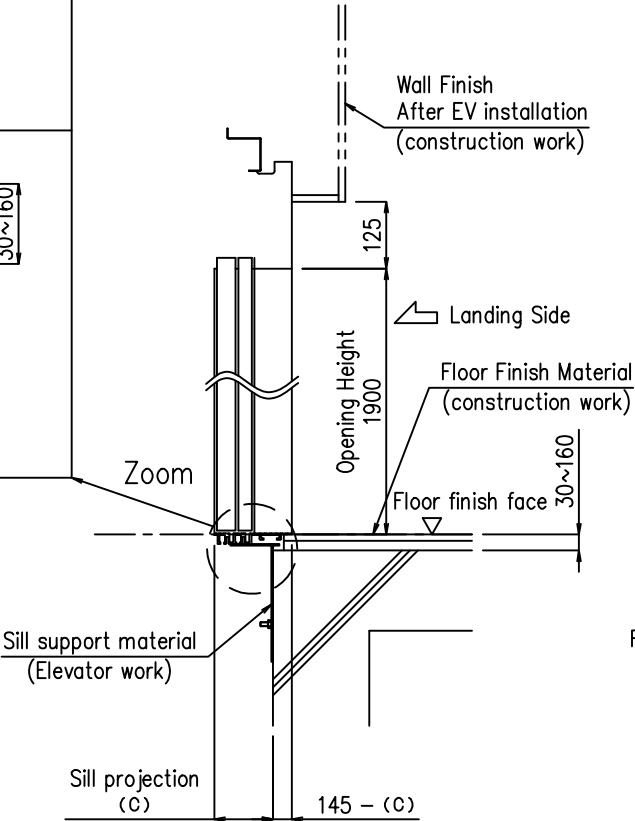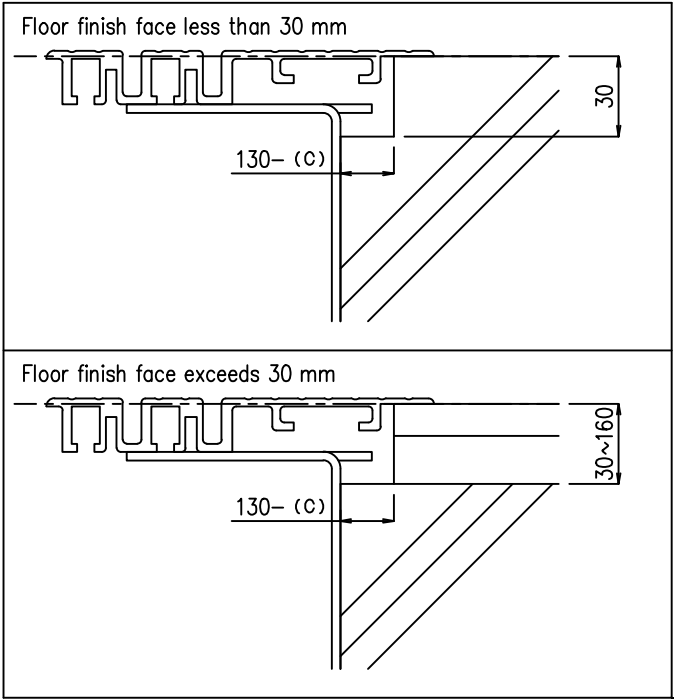

Details of Landing door S=1/10

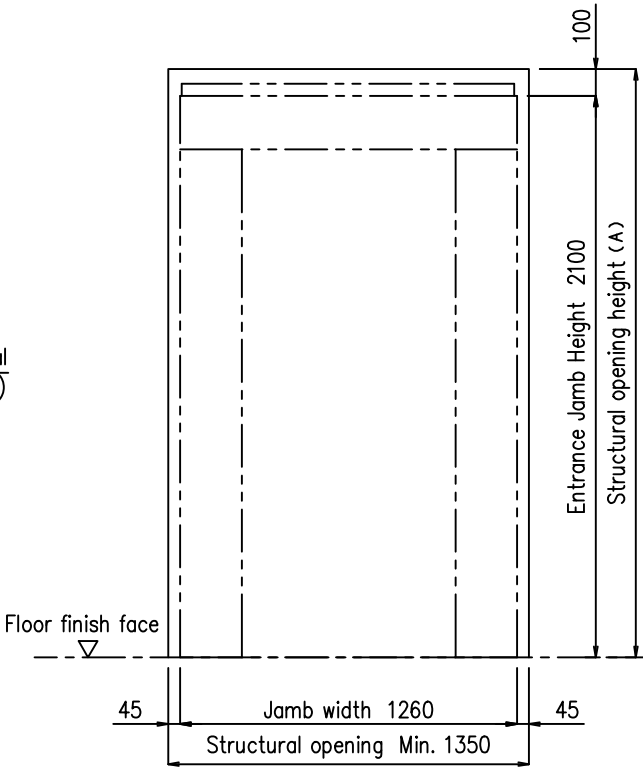

Structural View S=1/20
(The view at Landing side)

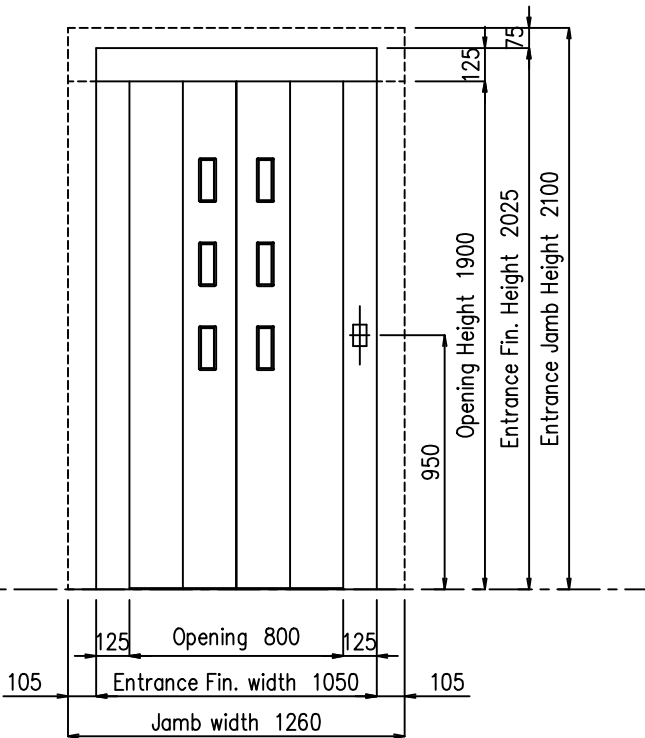

Entrance View S=1/20
(Standard Door)

Revision		Checked	Drawn	Building Name	WIDE30-RC (Front opening only)	Scale	Frame
		**	**	Drawing Name	Home Elevator details of the Landing door and Landing wall	1/5・1/20	A-2
				Date	2024.10.01		
				Drawing No.	***** -44-00		